


12' CONC. ELLIPTICAL CULVERT



5'x14' CONC. BOX CULVERT

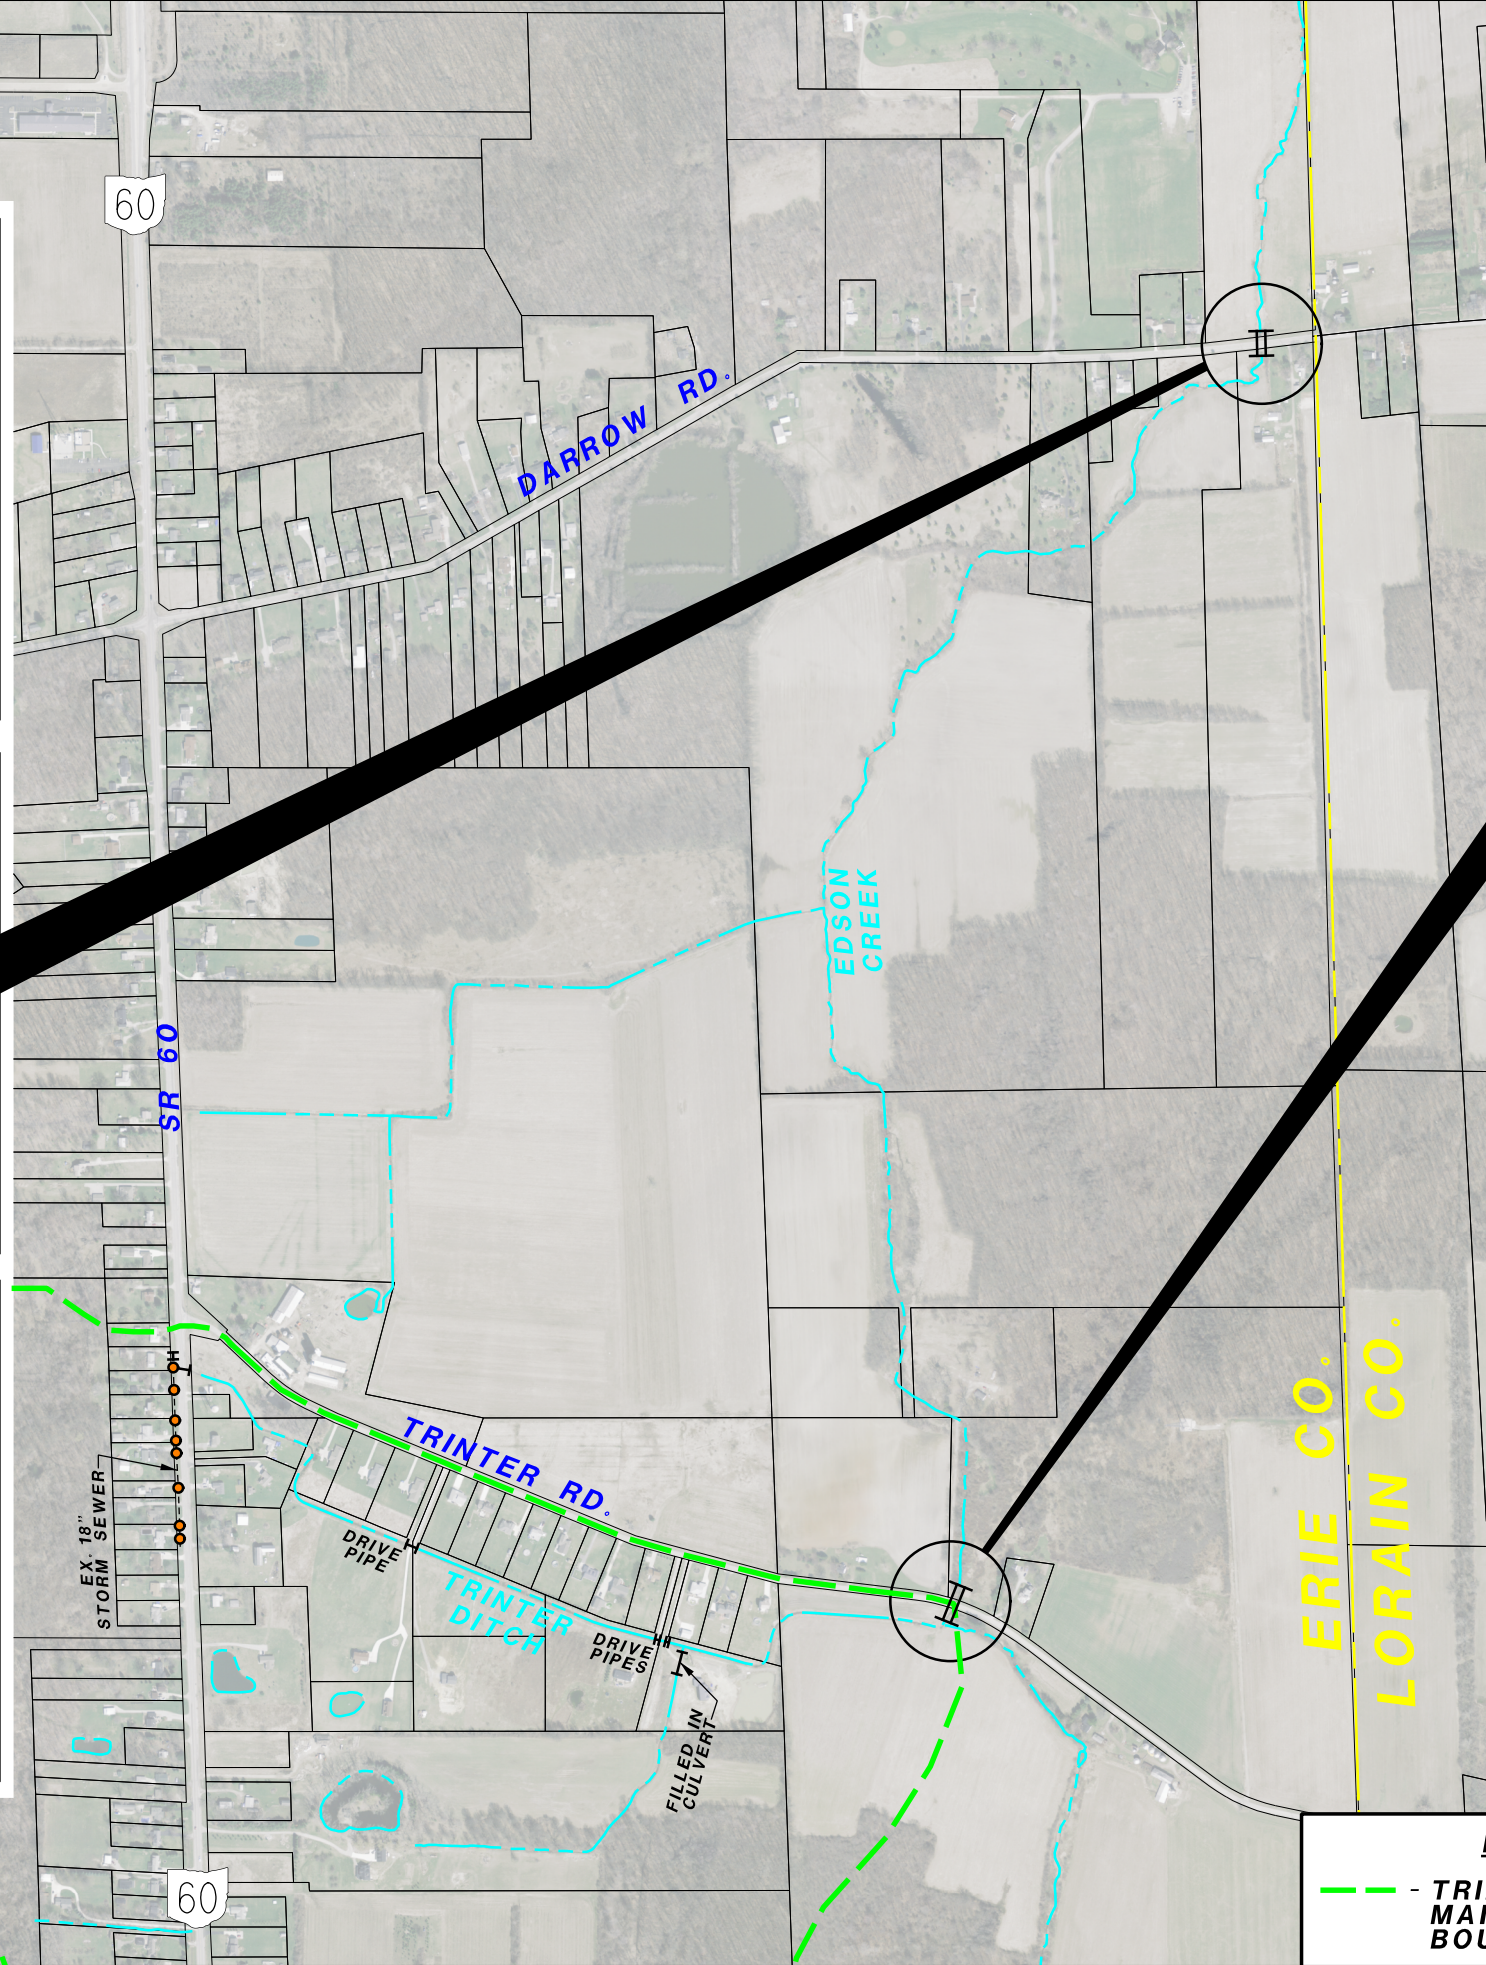

LEGEND
- - TRINTER DITCH MAINTENANCE BOUNDARY LINE



5A - STUDY AREA PICTURES
DARROW RD./ TRINTER RD. OVER EDSON CREEK

PROJECT: 2014-2015, DATE: 01/14/2015, DRAWING: 5A, SCALE: AS SHOWN, SHEET: 1 OF 1, DESIGNED BY: J. PANCHER, CHECKED BY: J. PANCHER, APPROVED BY: J. PANCHER