


SECTIONAL ELEVATION
N.T.S.

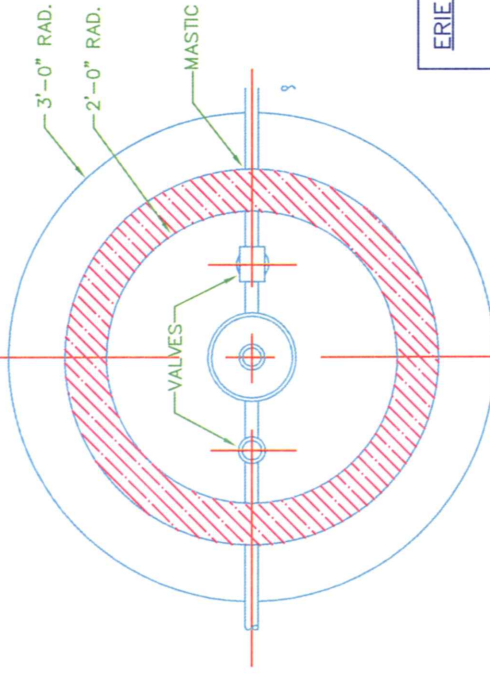

SECTION PLAN A-A
N.T.S.

NOTES

1. EXCAVATION FOR METER PIT TO BE DONE BY CONTRACTOR.
2. CONCRETE PIT BASE & PRE-CAST CONCRETE PIT HOUSING* TO BE FURNISHED & INSTALLED BY PROPERTY OWNER.
3. METER PIT COVER, SPECIFICATIONS: IN GRASS AREA: FORD #24 MONITOR COVER IN DRIVE OR PARKING LOT: NEENAH #R-1782 OR EAST JORDAN #1710. ALL MUST BE MARKED "WATER". NO AIR HOLES.
4. COVERS MAY BE AVAILABLE AT ERIE COUNTY WATER DEPARTMENT. PROPERTY OWNER SHALL INSTALL AND ADJUST METER PIT COVER TO THE PROPER GRADE.
5. METER, VALVES AND PIPING IN METER PIT TO BE FURNISHED AND INSTALLED BY ERIE COUNTY WATER DEPARTMENT.
6. ADDITIONAL INFORMATION CAN BE OBTAINED FROM THE WATER MAINTENANCE DEPARTMENT AT 2614 COLUMBUS AVE. AT (419) 627-7667.

* PRE-CAST CONCRETE PIT HOUSING TO BE OF THE TYPE APPROVED BY THE ERIE COUNTY DEPARTMENT OF ENVIRONMENTAL SERVICES.

ERIE COUNTY DEPARTMENT OF ENVIRONMENTAL SERVICES
STANDARD METER PIT FOR 1 1/2" & 2" WATER SERVICE

SCALE: N.T.S. STANDARD DRAWING NO. 6